


The Strafford Model



FRONT ELEVATION

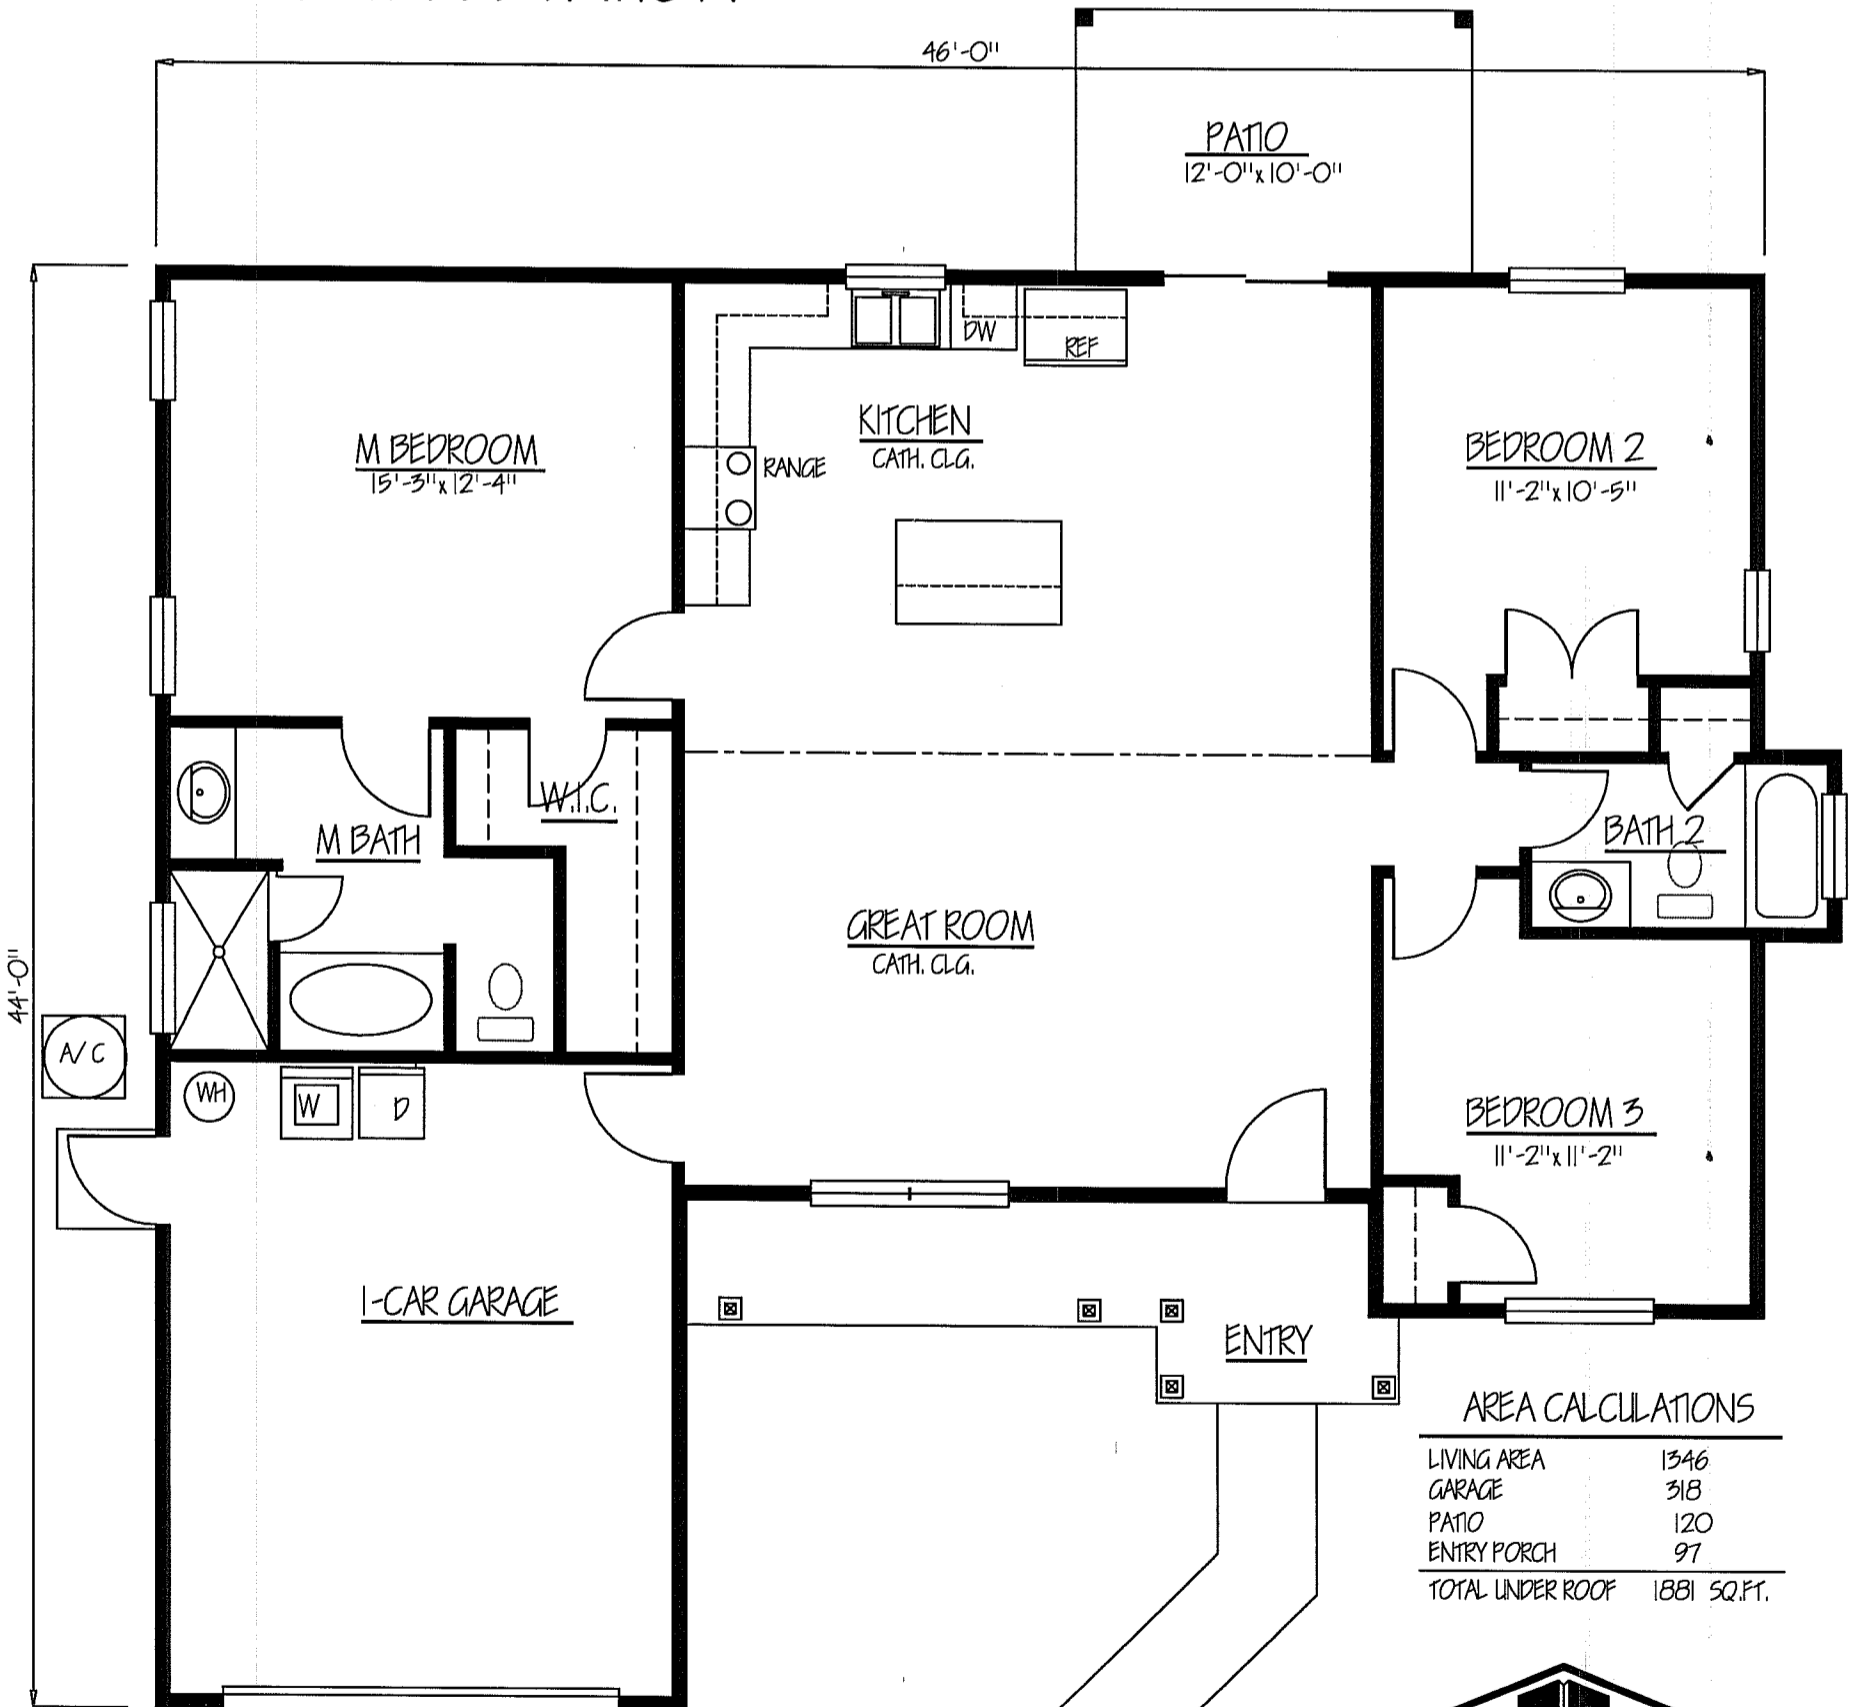

FLOOR PLAN

AREA CALCULATIONS

LIVING AREA	1346
GARAGE	318
PATIO	120
ENTRY PORCH	97
TOTAL UNDER ROOF	1881 SQ.FT.



design & builders, inc.

Residential and Commercial Building Contractor
 27 NE 10TH AVE
 OCALA, FL 34470
 PHONE (352) 873-7575
 WEBSITE WWW.JJOCALA.COM
 FACEBOOK J and J Design Builders